


File Path: J:\DWG\196339\T10\Civil\Plan\196339T10_CON02.dwg Layout: CON 2 Plot Date: Fri, April 28, 2017 - 4:56 PM User: mmancini
 Plotter: DWG TO PDF.PC3 CTB File: FOSTB
 LAYER: STATE

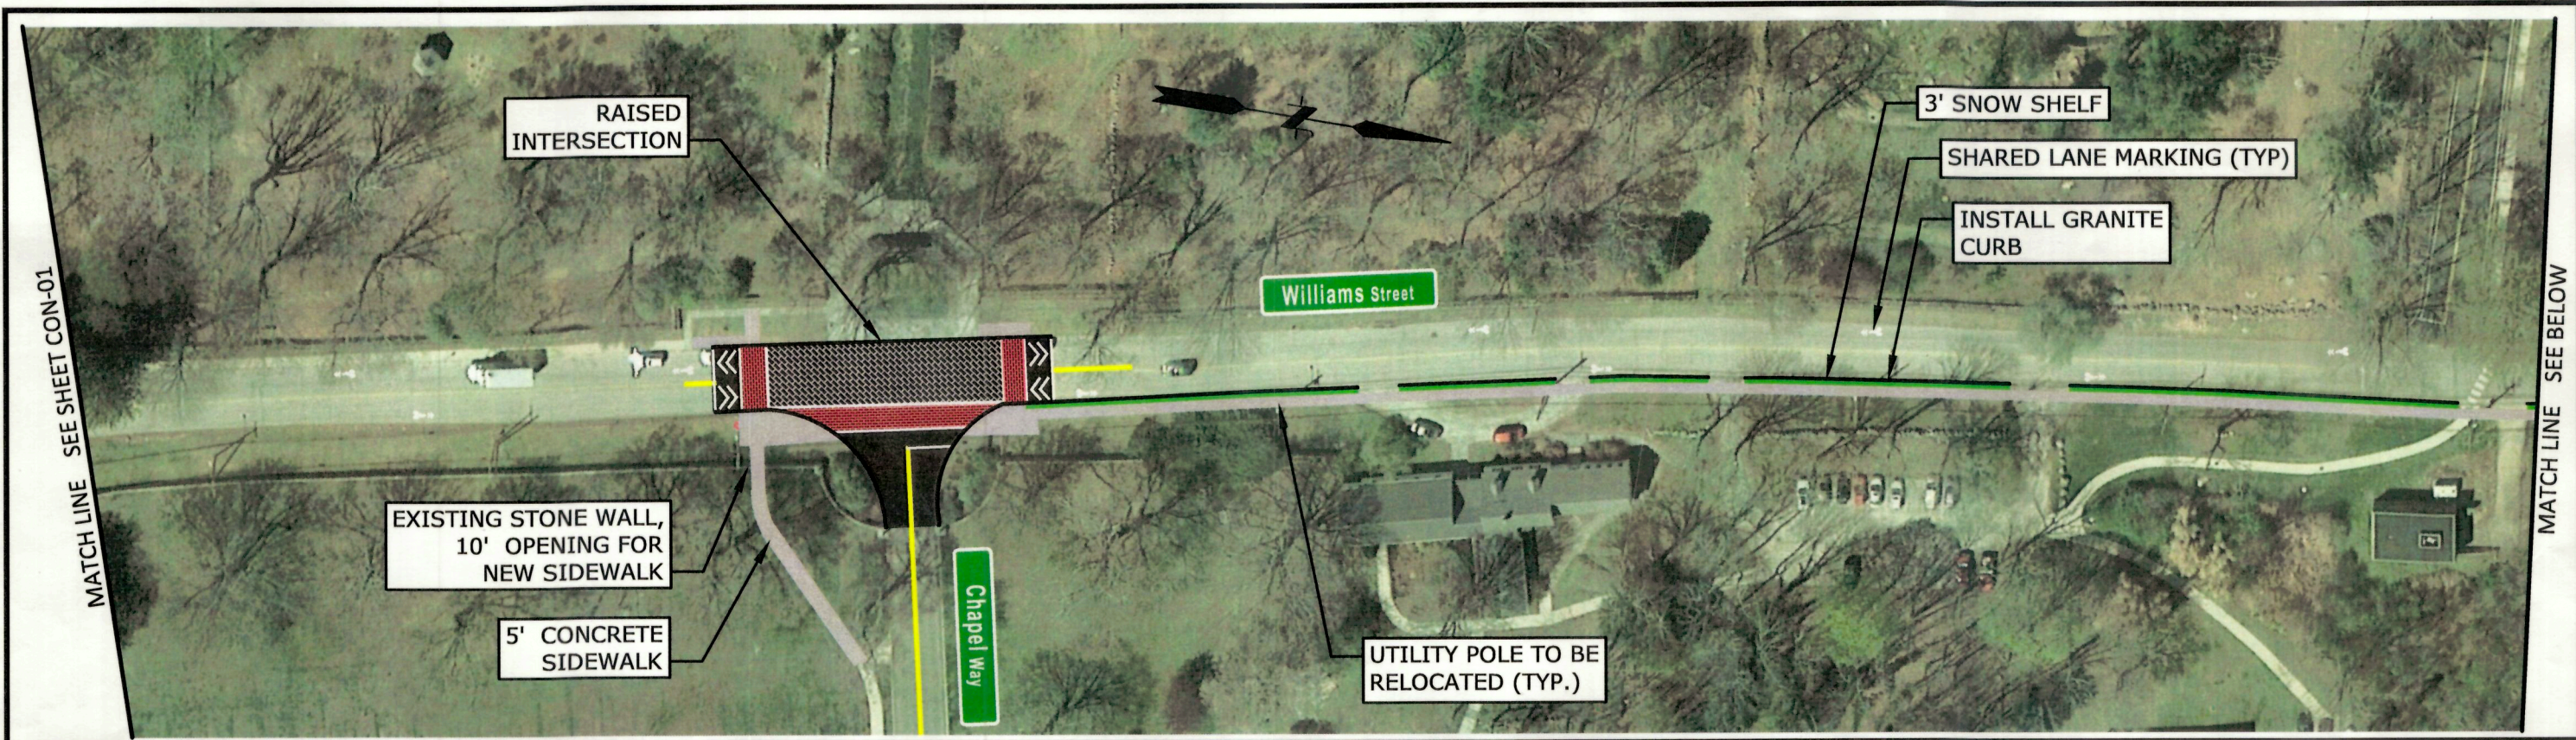

No.	DATE	DESCRIPTION	DESIGNER	REVIEWER
1.			XX/XX	XX

SCALE:
 HORZ.: 1" = 80'
 VERT.:
 DATUM:
 HORZ.:
 VERT.:
 0 40 80
 GRAPHIC SCALE

FUSS & O'NEILL
 146 HARTFORD ROAD
 MANCHESTER, CONNECTICUT 06040
 860.646.2469
 www.fando.com

CITY OF NEW LONDON
 TA SET - ASIDE APPLICATION CONCEPT DRAWING 1
 WILLIAMS STREET
 NEW LONDON CONNECTICUT

PROJ. No.: 1996339.T10
 DATE: OCTOBER, 2016
CON-02